




# ACCUCEL MODULAR BUILDING SYSTEM (AMBS) – PREFAB TOILET UNIT

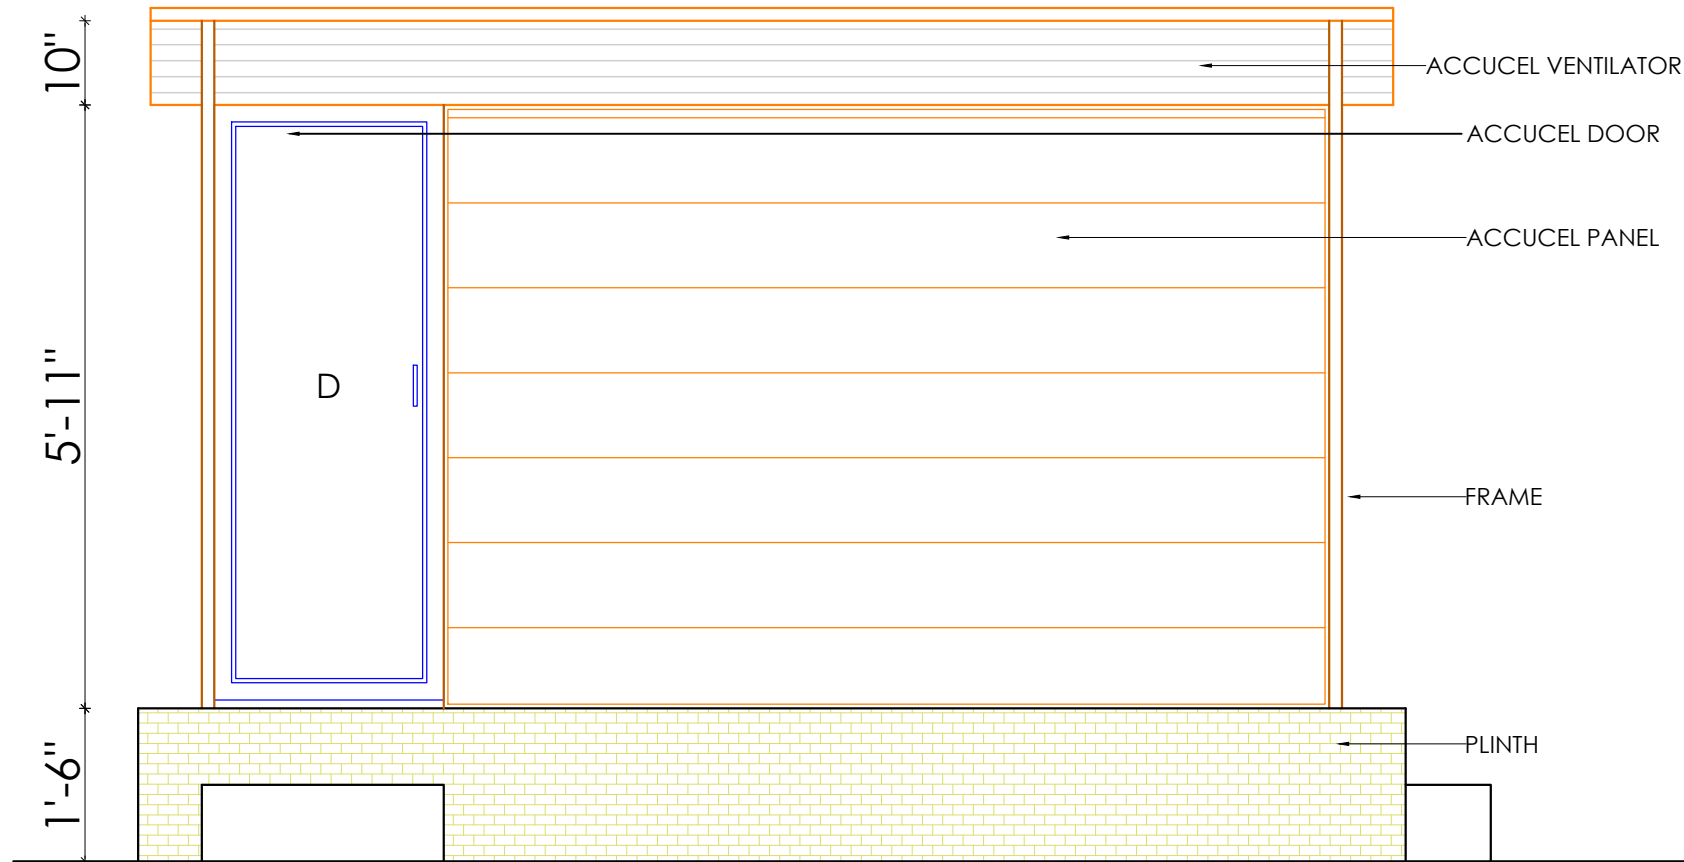

**FRONT ELEVATION**

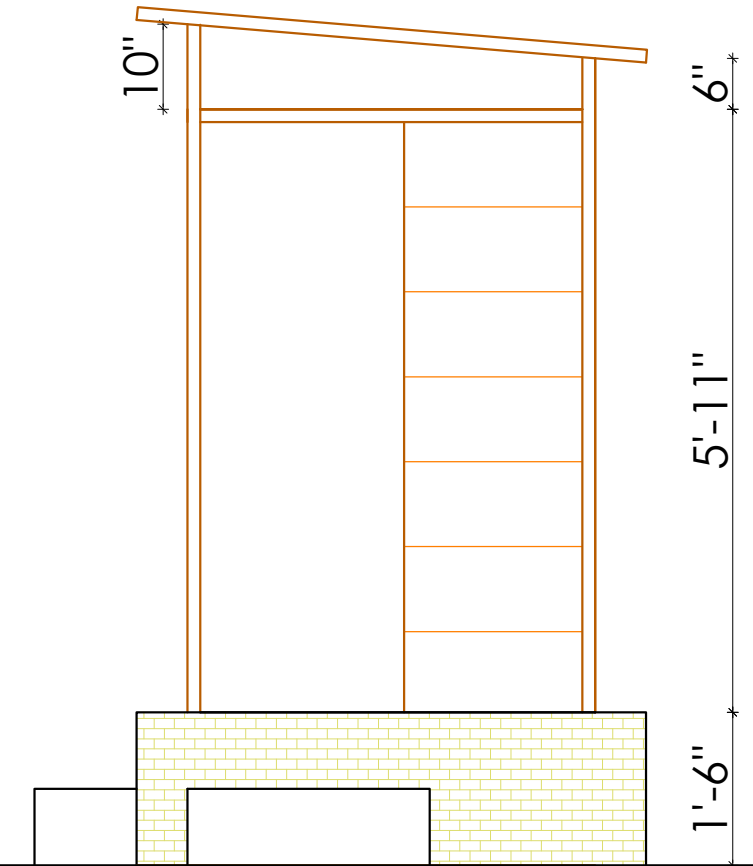

**SIDE ELEVATION**

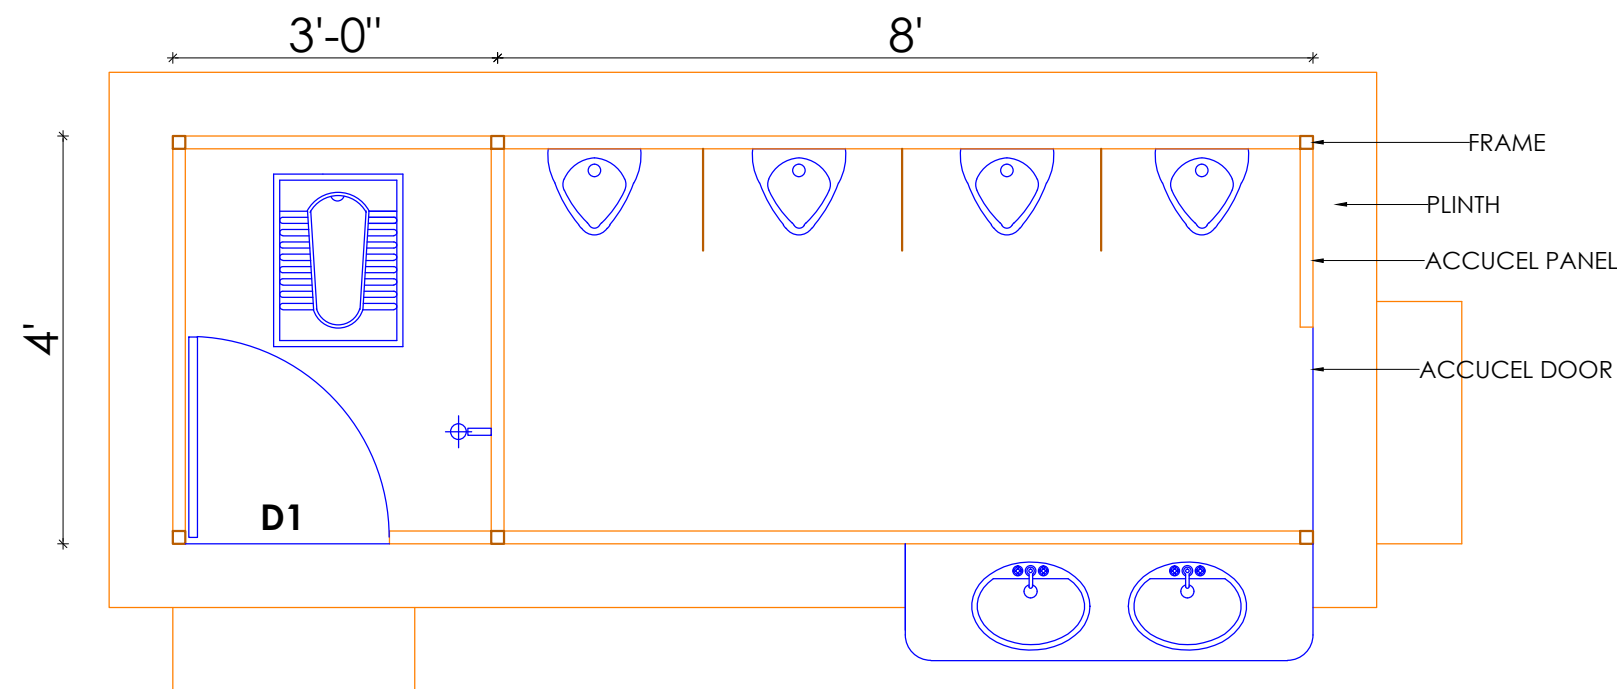

**PLAN**

SPECIFICAITON	
OVERALL SIZE	11'-0" X 4'-0"
TOTAL UNIT	1 W.C. & 4 URINALS
ONE UNIT SIZE	11'-0" X 4'-0" X 8'-4" HT.
DOOR SIZE <b>D1</b>	2'-0" X 6'-0"
DOOR NOS.	1 NOS.

## ACCUCEL PREFAB TOILET UNIT ECO MODEL

TOILET UNIT DESIGN ( 11'-0" X 4'-0" ) ALT - 01

## ACCURA POLYTECH PVT.LTD.

8, Ajitnath Soc., Nr. Paldi Post Office,  
Ahmedabad, Gujarat, INDIA.

Ph : +91 (079)-26630154, Fax : +91 (079)-26633668

E-Mail : accucel@gmail.com web : www accurapolytech.com

**ACCUCEL**

THE ENVIRONMENT FRIENDLY ALTERNATIVE