


ACCUCEL MODULAR BUILDING SYSTEM (AMBS) – PREFAB TOILET UNIT

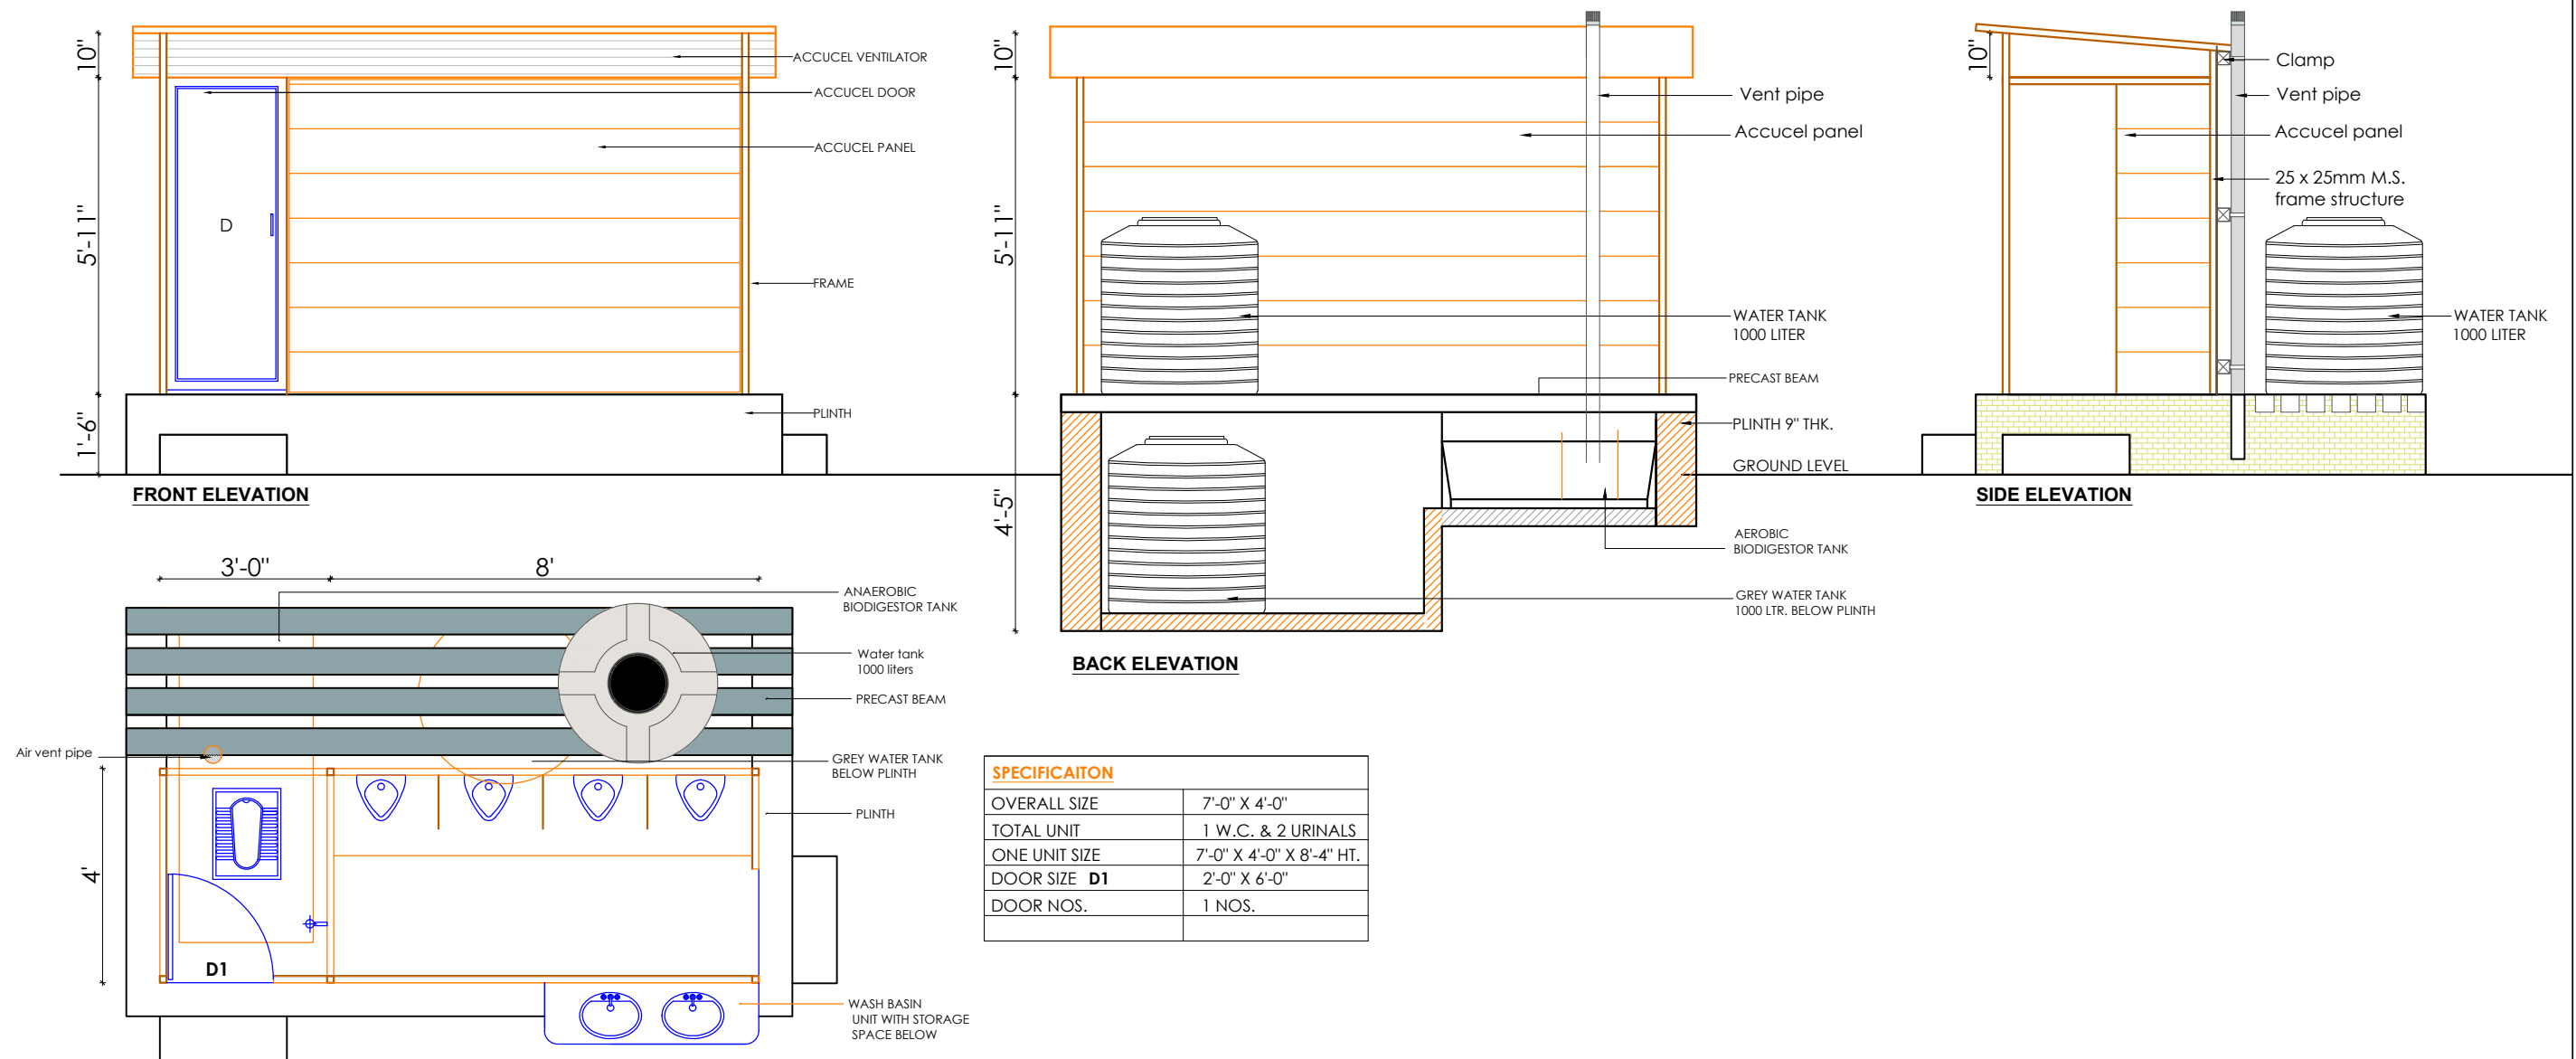

ACCUCEL PREFAB TOILET UNIT ECO MODEL

TOILET UNIT DESIGN (11'-0" X 4'-0") ALT - 03

ACCURA POLYTECH PVT.LTD.

8, Ajitnath Soc., Nr. Paldi Post Office,
Ahmedabad, Gujarat, INDIA.

Ph : +91(079)-26630154, Fax : +91(079)-26633668

E-Mail : accucel@gmail.com web : www accurapolytech.com

ACCUCEL

THE ENVIRONMENT FRIENDLY ALTERNATIVE