


# ACCUCEL MODULAR BUILDING SYSTEM (AMBS) – PREFAB TOILET UNIT

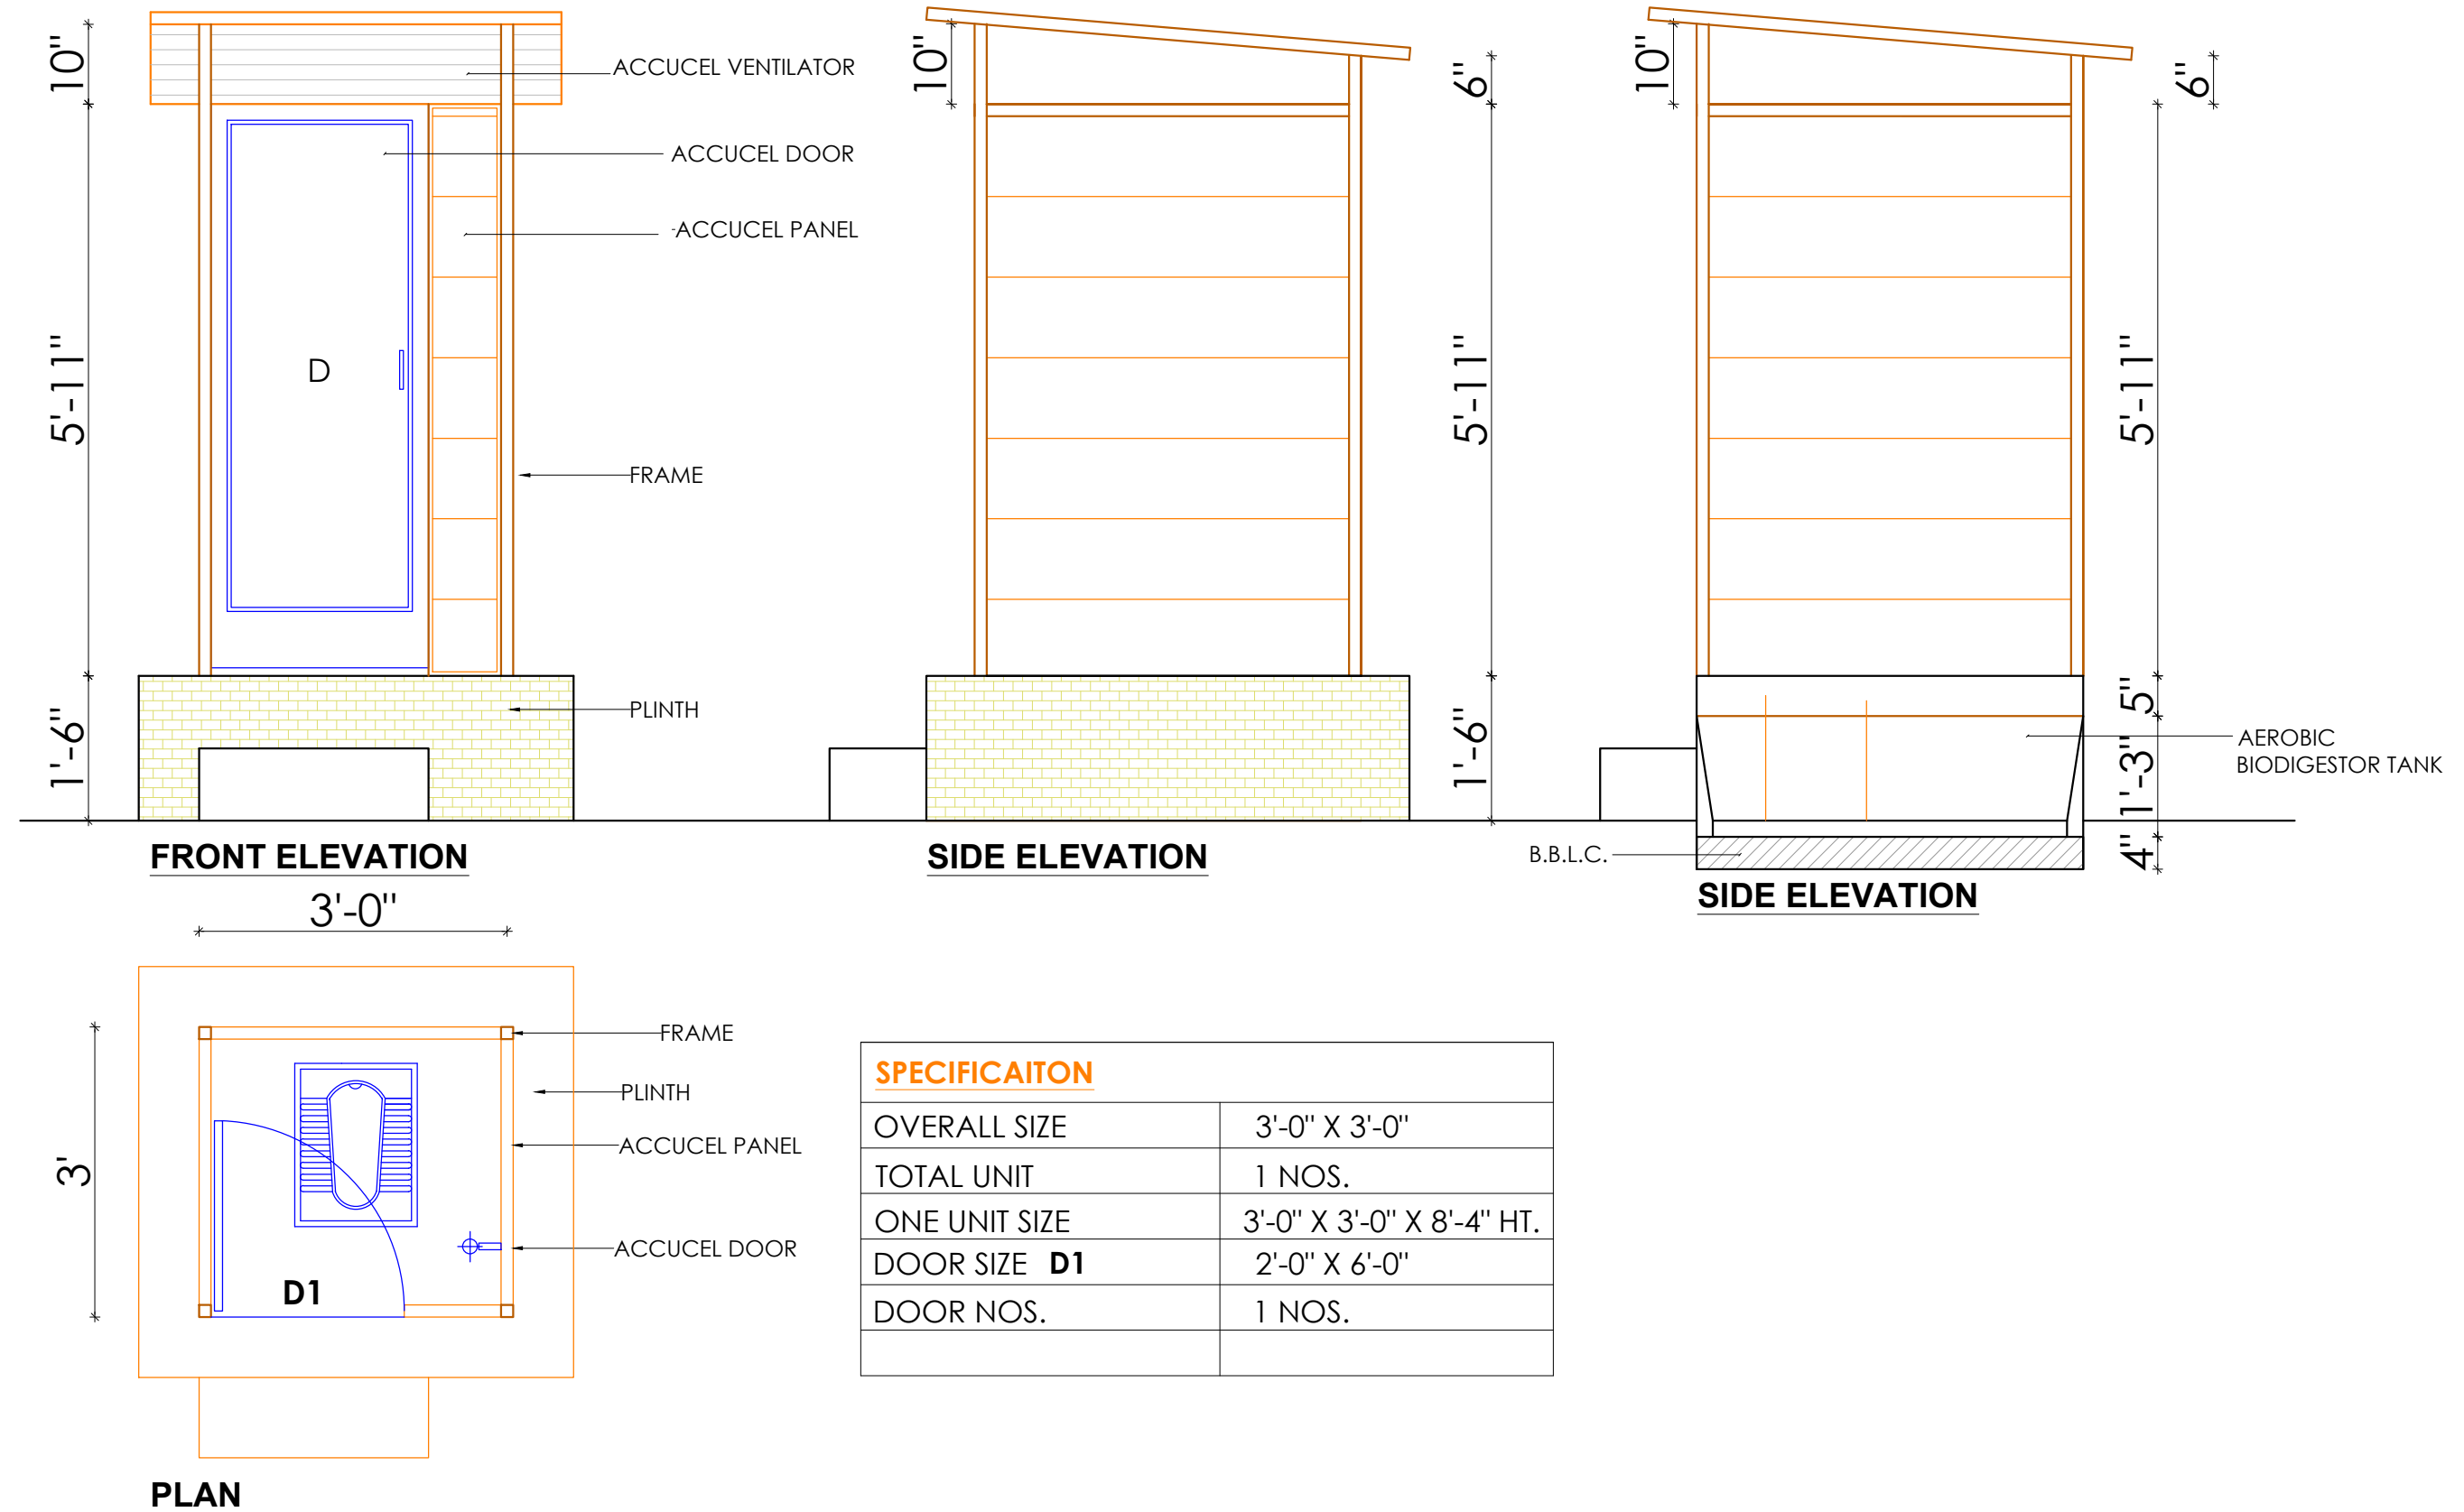

## ACCUCEL PREFAB TOILET UNIT ECO MODEL

TOILET UNIT DESIGN ( 3'-0" X 3'-0" ) ALT - 02

ACCURA POLYTECH PVT.LTD.

8, Ajitnath Soc., Nr. Paldi Post Office,  
Ahmedabad, Gujarat, INDIA.

Ph : +91(079)-26630154, Fax : +91(079)-26633668

E-Mail : accucel@gmail.com web : www.accurapolytech.com

**ACCUCEL**

THE ENVIRONMENT FRIENDLY ALTERNATIVE