


# ACCUCEL MODULAR BUILDING SYSTEM (AMBS) – PREFAB TOILET UNIT

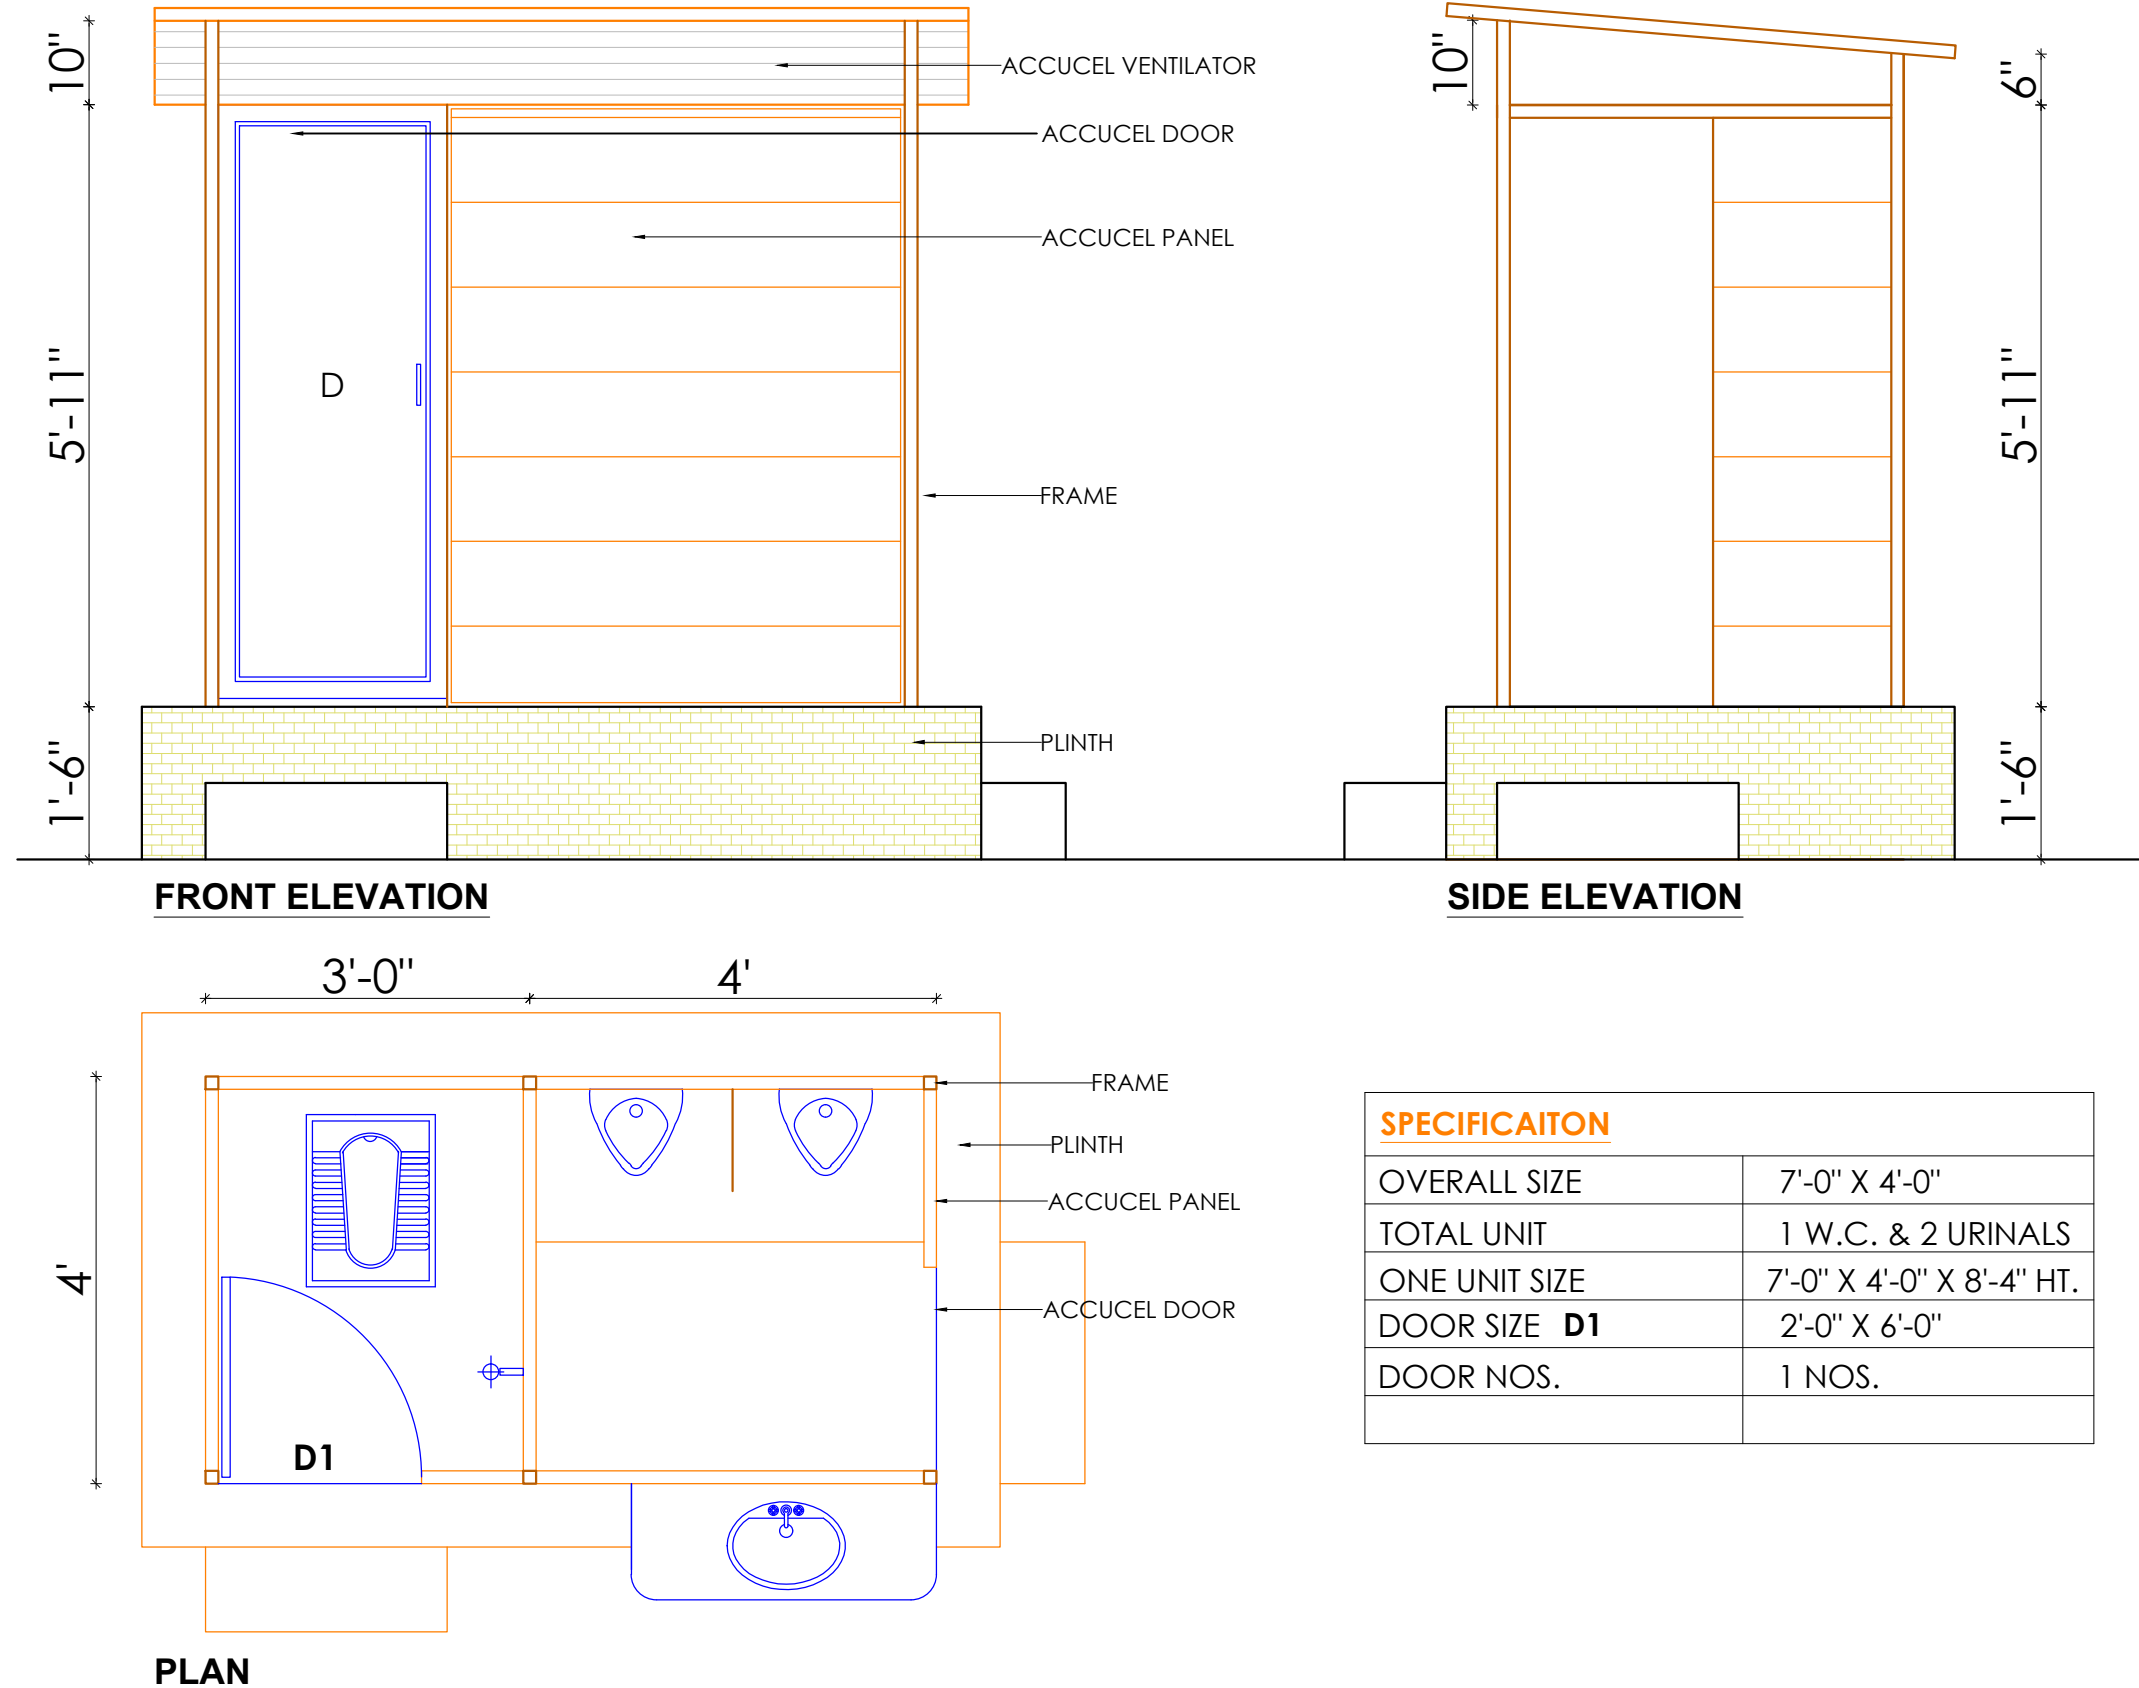

## SPECIFICAITON

OVERALL SIZE	7'-0" X 4'-0"
TOTAL UNIT	1 W.C. & 2 URINALS
ONE UNIT SIZE	7'-0" X 4'-0" X 8'-4" HT.
DOOR SIZE <b>D1</b>	2'-0" X 6'-0"
DOOR NOS.	1 NOS.

## ACCUCEL PREFAB TOILET UNIT ECO MODEL

TOILET UNIT DESIGN ( 7'-0" X 4'-0" ) ALT - 01

## ACCURA POLYTECH PVT.LTD.

8, Ajitnath Soc., Nr. Paldi Post Office,  
Ahmedabad, Gujarat, INDIA.

Ph : +91(079)-26630154, Fax : +91(079)-26633668

E-Mail : accucel@gmail.com web : www.accurapolytech.com

# ACCUCEL

THE ENVIRONMENT FRIENDLY ALTERNATIVE