


ACCUCEL MODULAR BUILDING SYSTEM (AMBS) – PREFAB TOILET UNIT

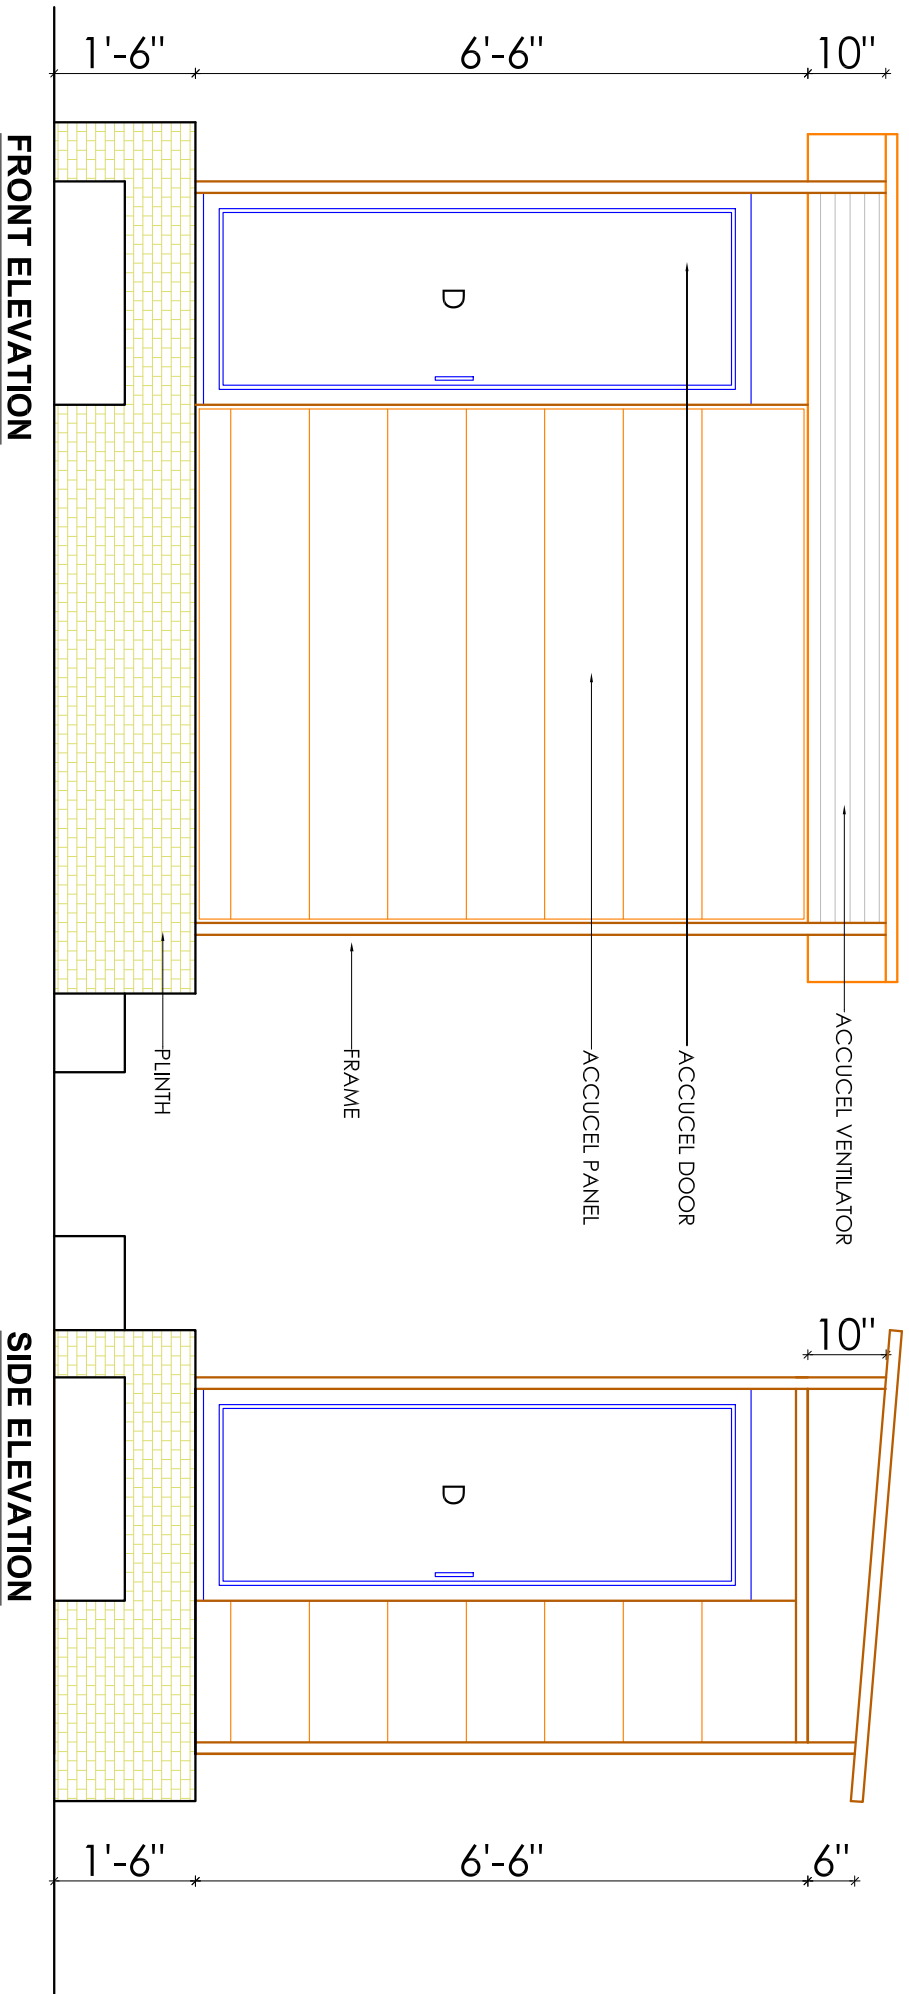

SPECIFICAITON	
OVERALL SIZE	8'-0" X 4'-0"
TOTAL UNIT	2 NOS.
ONE UNIT SIZE	3'-0" X 4'-0" X 7'-0" HT.
DOOR SIZE <b>D2</b>	2'-3" X 6'-6"
DOOR NOS.	2 NOS.

ACCUCEL PREFAB TOILET UNIT

TOILET UNIT DESIGN ( 8'-0" X 4'-0" )

ACCURA POLYTECH PVT.LTD.  
8, Aji'nath Soc., Nr. Paldi Post Office,  
Ahmedabad, Gujarat, INDIA.  
Ph : +91 (079)-26630154, Fax : +91 (079)-26633668  
E-Mail : accucel@gmail.com web : www.accurapolytech.com