


ACCUCEL MODULAR BUILDING SYSTEM (AMBS) – PREFAB TOILET UNIT

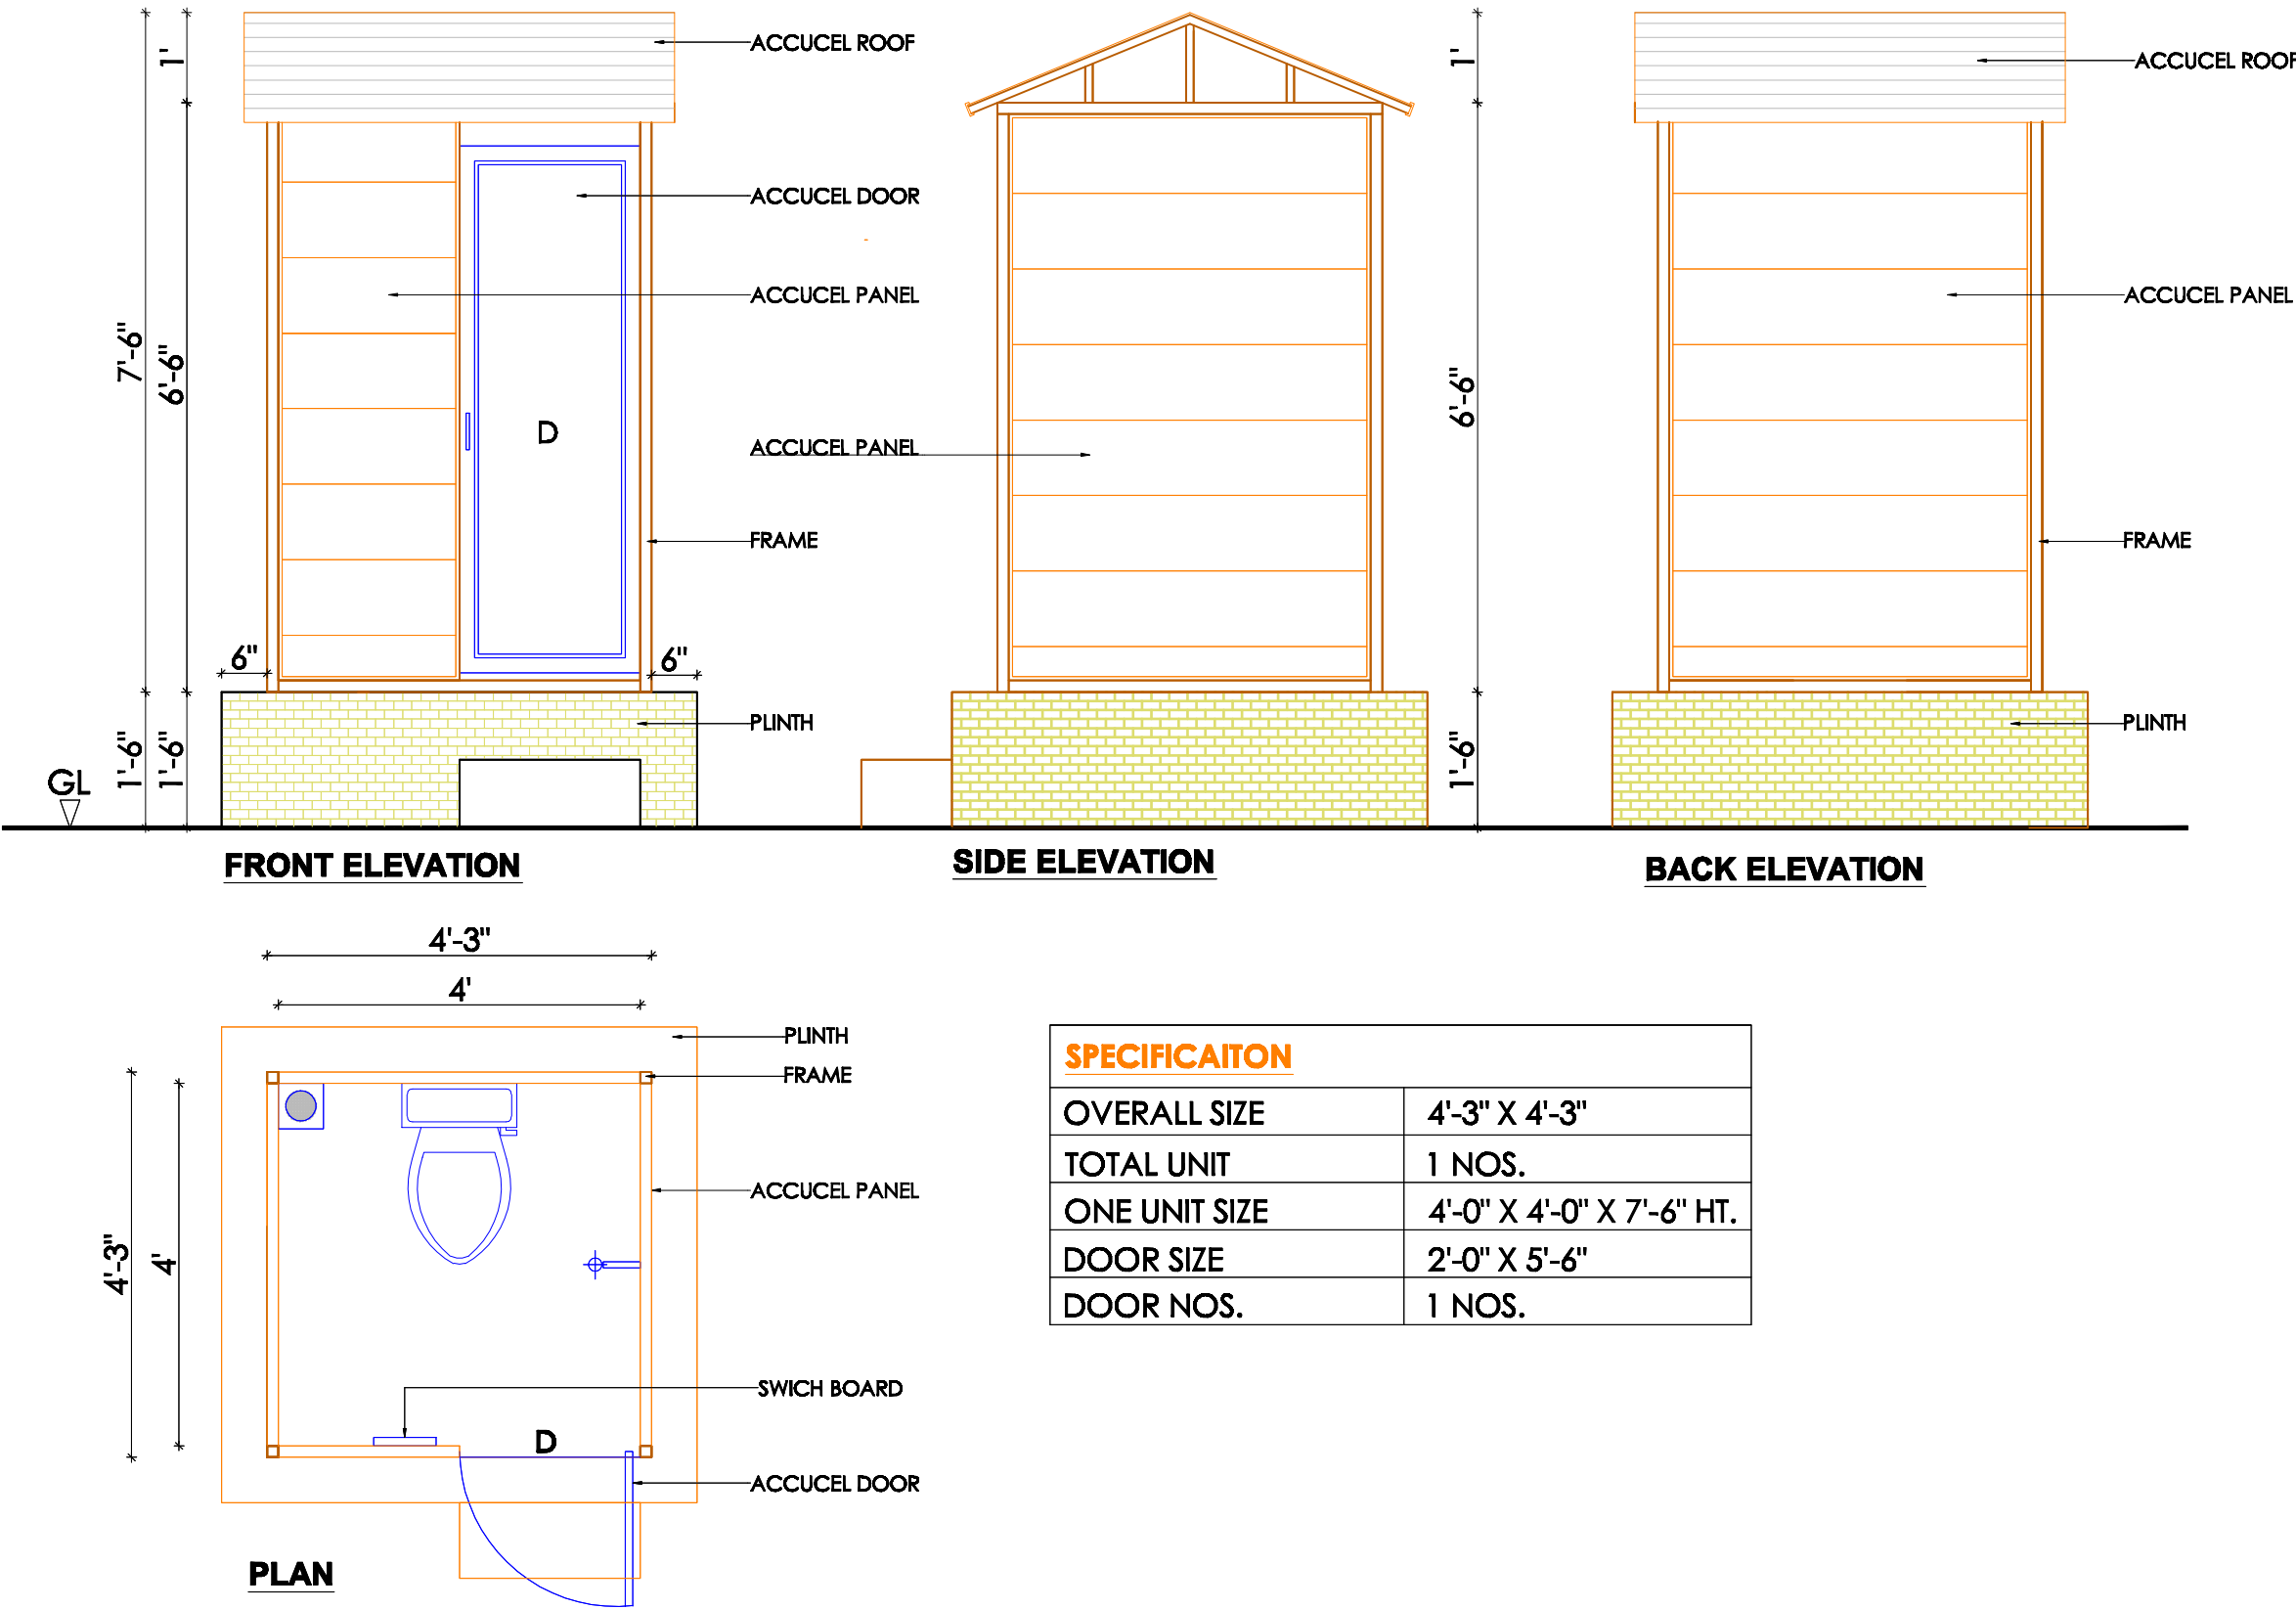

SPECIFICATION

OVERALL SIZE	4'-3" X 4'-3"
TOTAL UNIT	1 NOS.
ONE UNIT SIZE	4'-0" X 4'-0" X 7'-6" HT.
DOOR SIZE	2'-0" X 5'-6"
DOOR NOS.	1 NOS.

ACCUCEL PREFAB TOILET UNIT

TOILET UNIT DESIGN (4'-0" X 4'-0")

ACCURA POLYTECH PVT.LTD.

8, Ajitnath Soc., Nr. Paldi Post Office,
Ahmedabad, Gujarat, INDIA.

Ph : +91 (079)-26630154, Fax : +91 (079)-26633668

E-Mail : accucel@gmail.com web : www.accurapolytech.com

ACCUCEL

THE ENVIRONMENT FRIENDLY ALTERNATIVE