


ACCUCEL MODULAR BUILDING SYSTEM (AMBS) – PREFAB TOILET UNIT

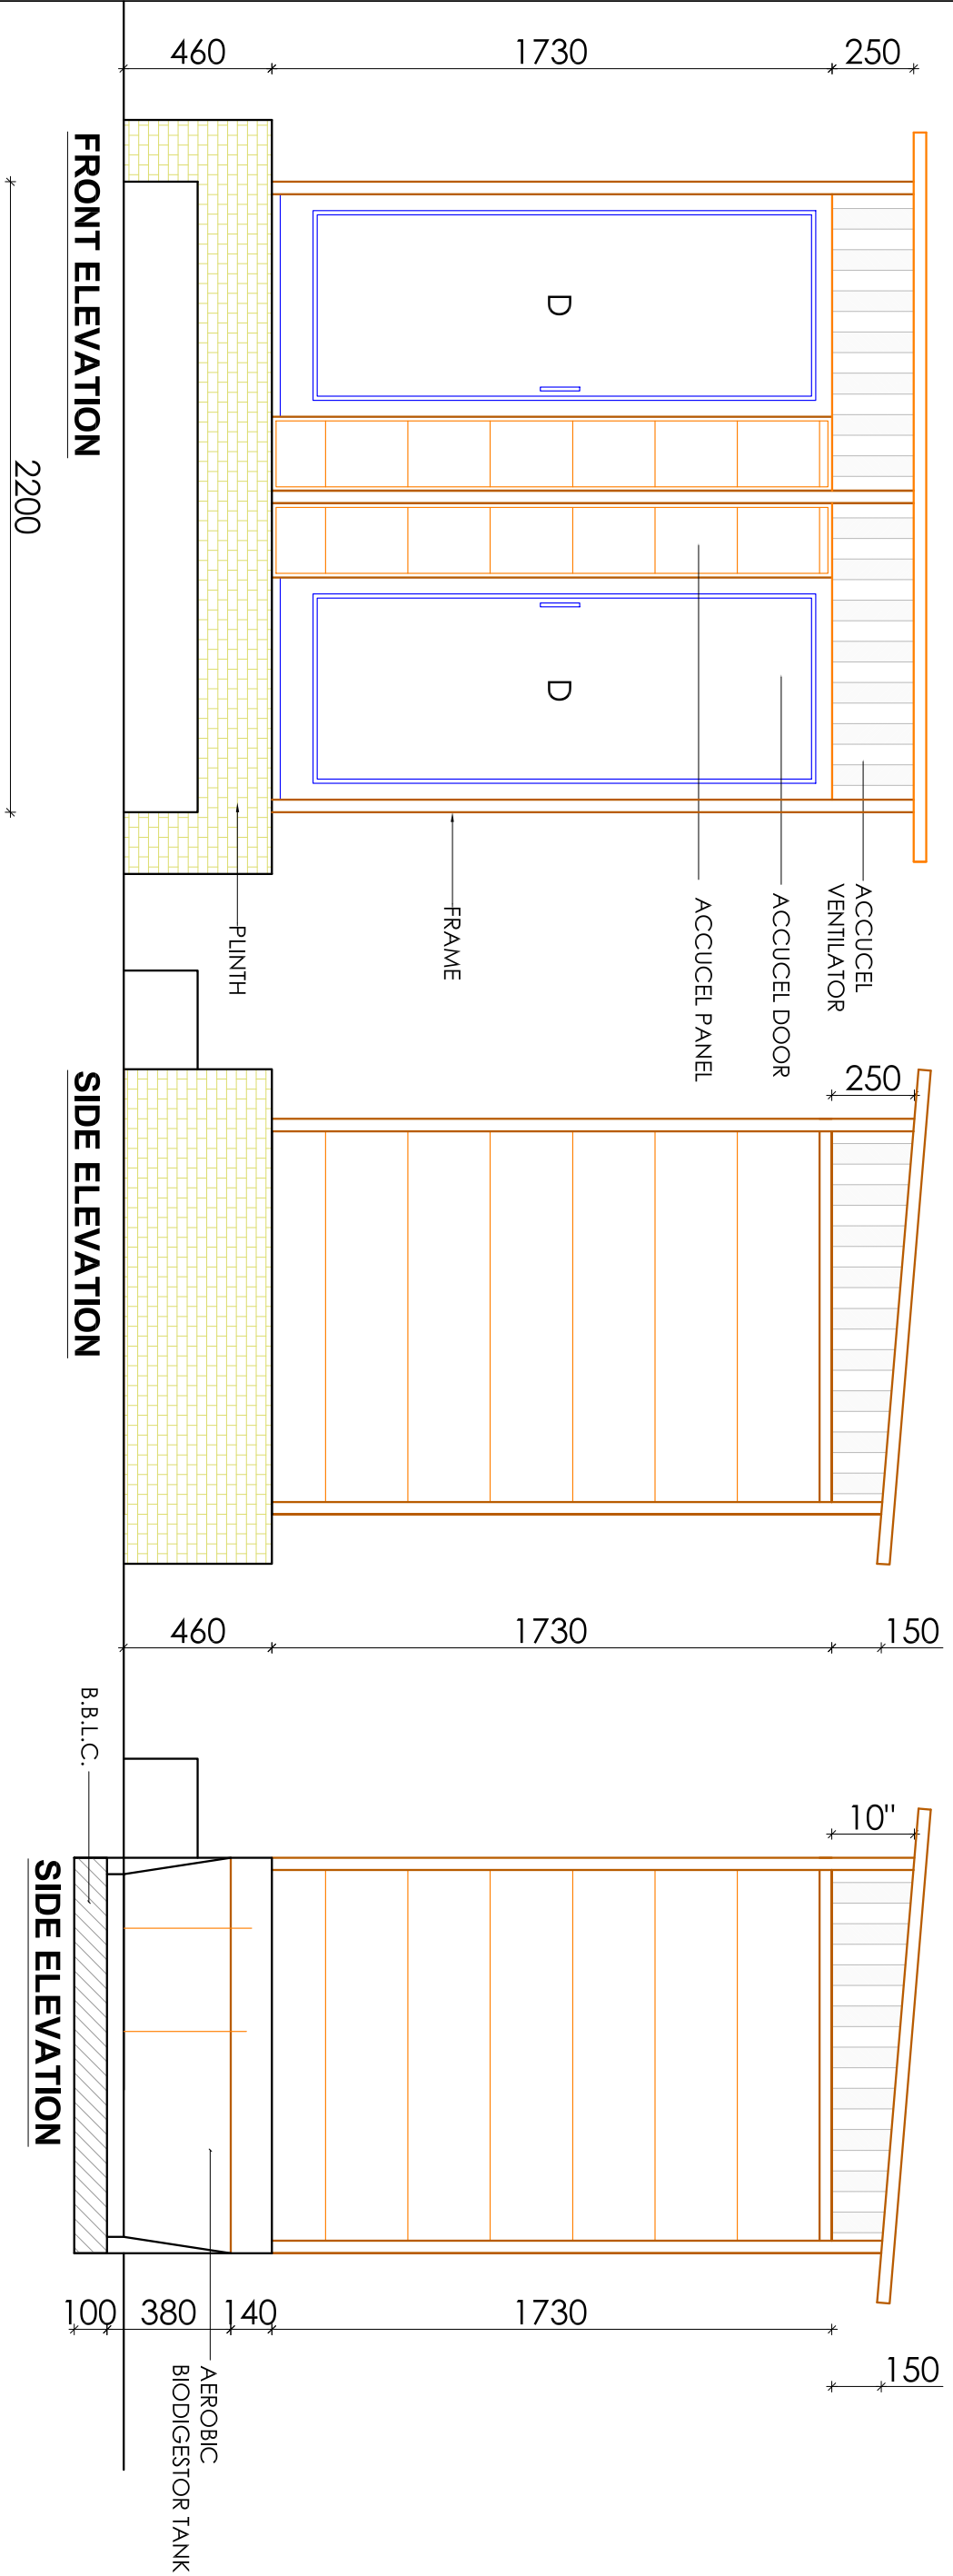

SPECIFICATION	
OVERALL SIZE	2200 x 1100
TOTAL UNIT	2 NOS.
ONE UNIT SIZE	1100 X 1100 X 2440 HT.
DOOR SIZE <b>D1</b>	610 X 1730
DOOR NOS.	2 NOS.
BIO DIGESTOR TANK 1100 X 1100 X 450 X 2 NOS.	

ACCUCEL PREFAB ENBIO TOILET MODEL

TOILET UNIT DESIGN ( 2200 X 1100 )

ACCURA POLYTECH PVT.LTD.  
8, Aji'nath Soc., Nr. Paldi Post Office,  
Ahmedabad, Gujarat, INDIA.  
Ph : +91 (079)-26630154, Fax : +91 (079)-26633668  
E-Mail : accucel@gmail.com web : www.accurapolytech.com